

PROJECT :

LOCATION :



Green Light Sport engineering Company Limited  
289/41 Ratchathani Road, Saphan Sung, Bangkok  
Thailand  
Tel 0 2171 6144 - 5 Fax: 0 2729 1661

OWNER :

APPROVED BY :

CIVIL ENGINEER :

ELECTRICAL ENGINEER :

DRAWING TITAL :


DWG NO :

TOTAL DWG :

DATE :


SCALE :  
1 : 50

THE OWNERSHIP OF THE COPYRIGHT IN THIS  
DRAWING IS RETAINED BY GREEN LIGHT SPORT  
ENGINEERING CO.LTD WHOSE CONSENT MUST  
BE OBTAINED BEFORE ANY PART THERE OF CAN  
BE MADE USE OF REPRODUCTION OF THE DRAWING

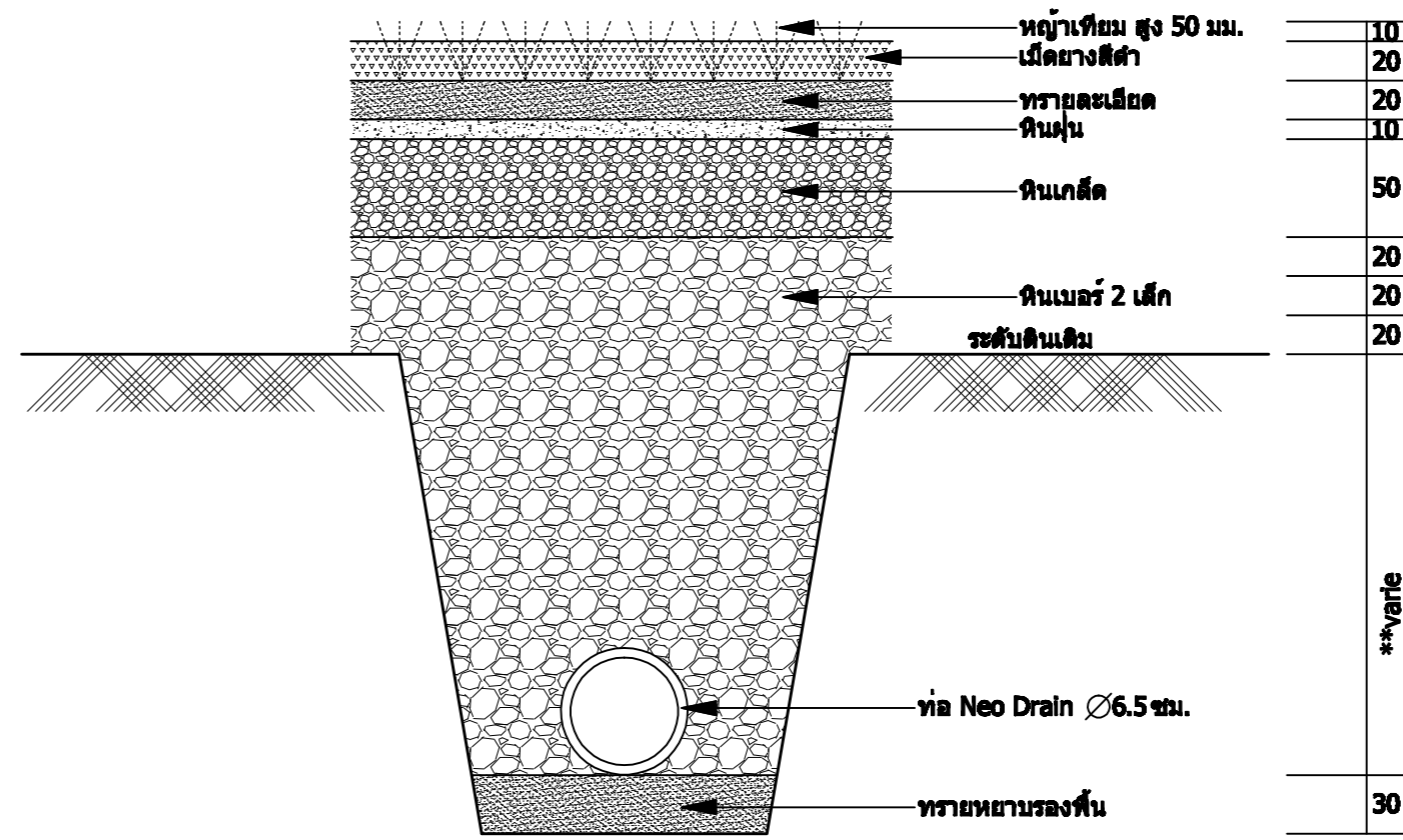

รูปตัด แสดงการวางท่อ Neo drain

มาตราส่วน 1 : 50

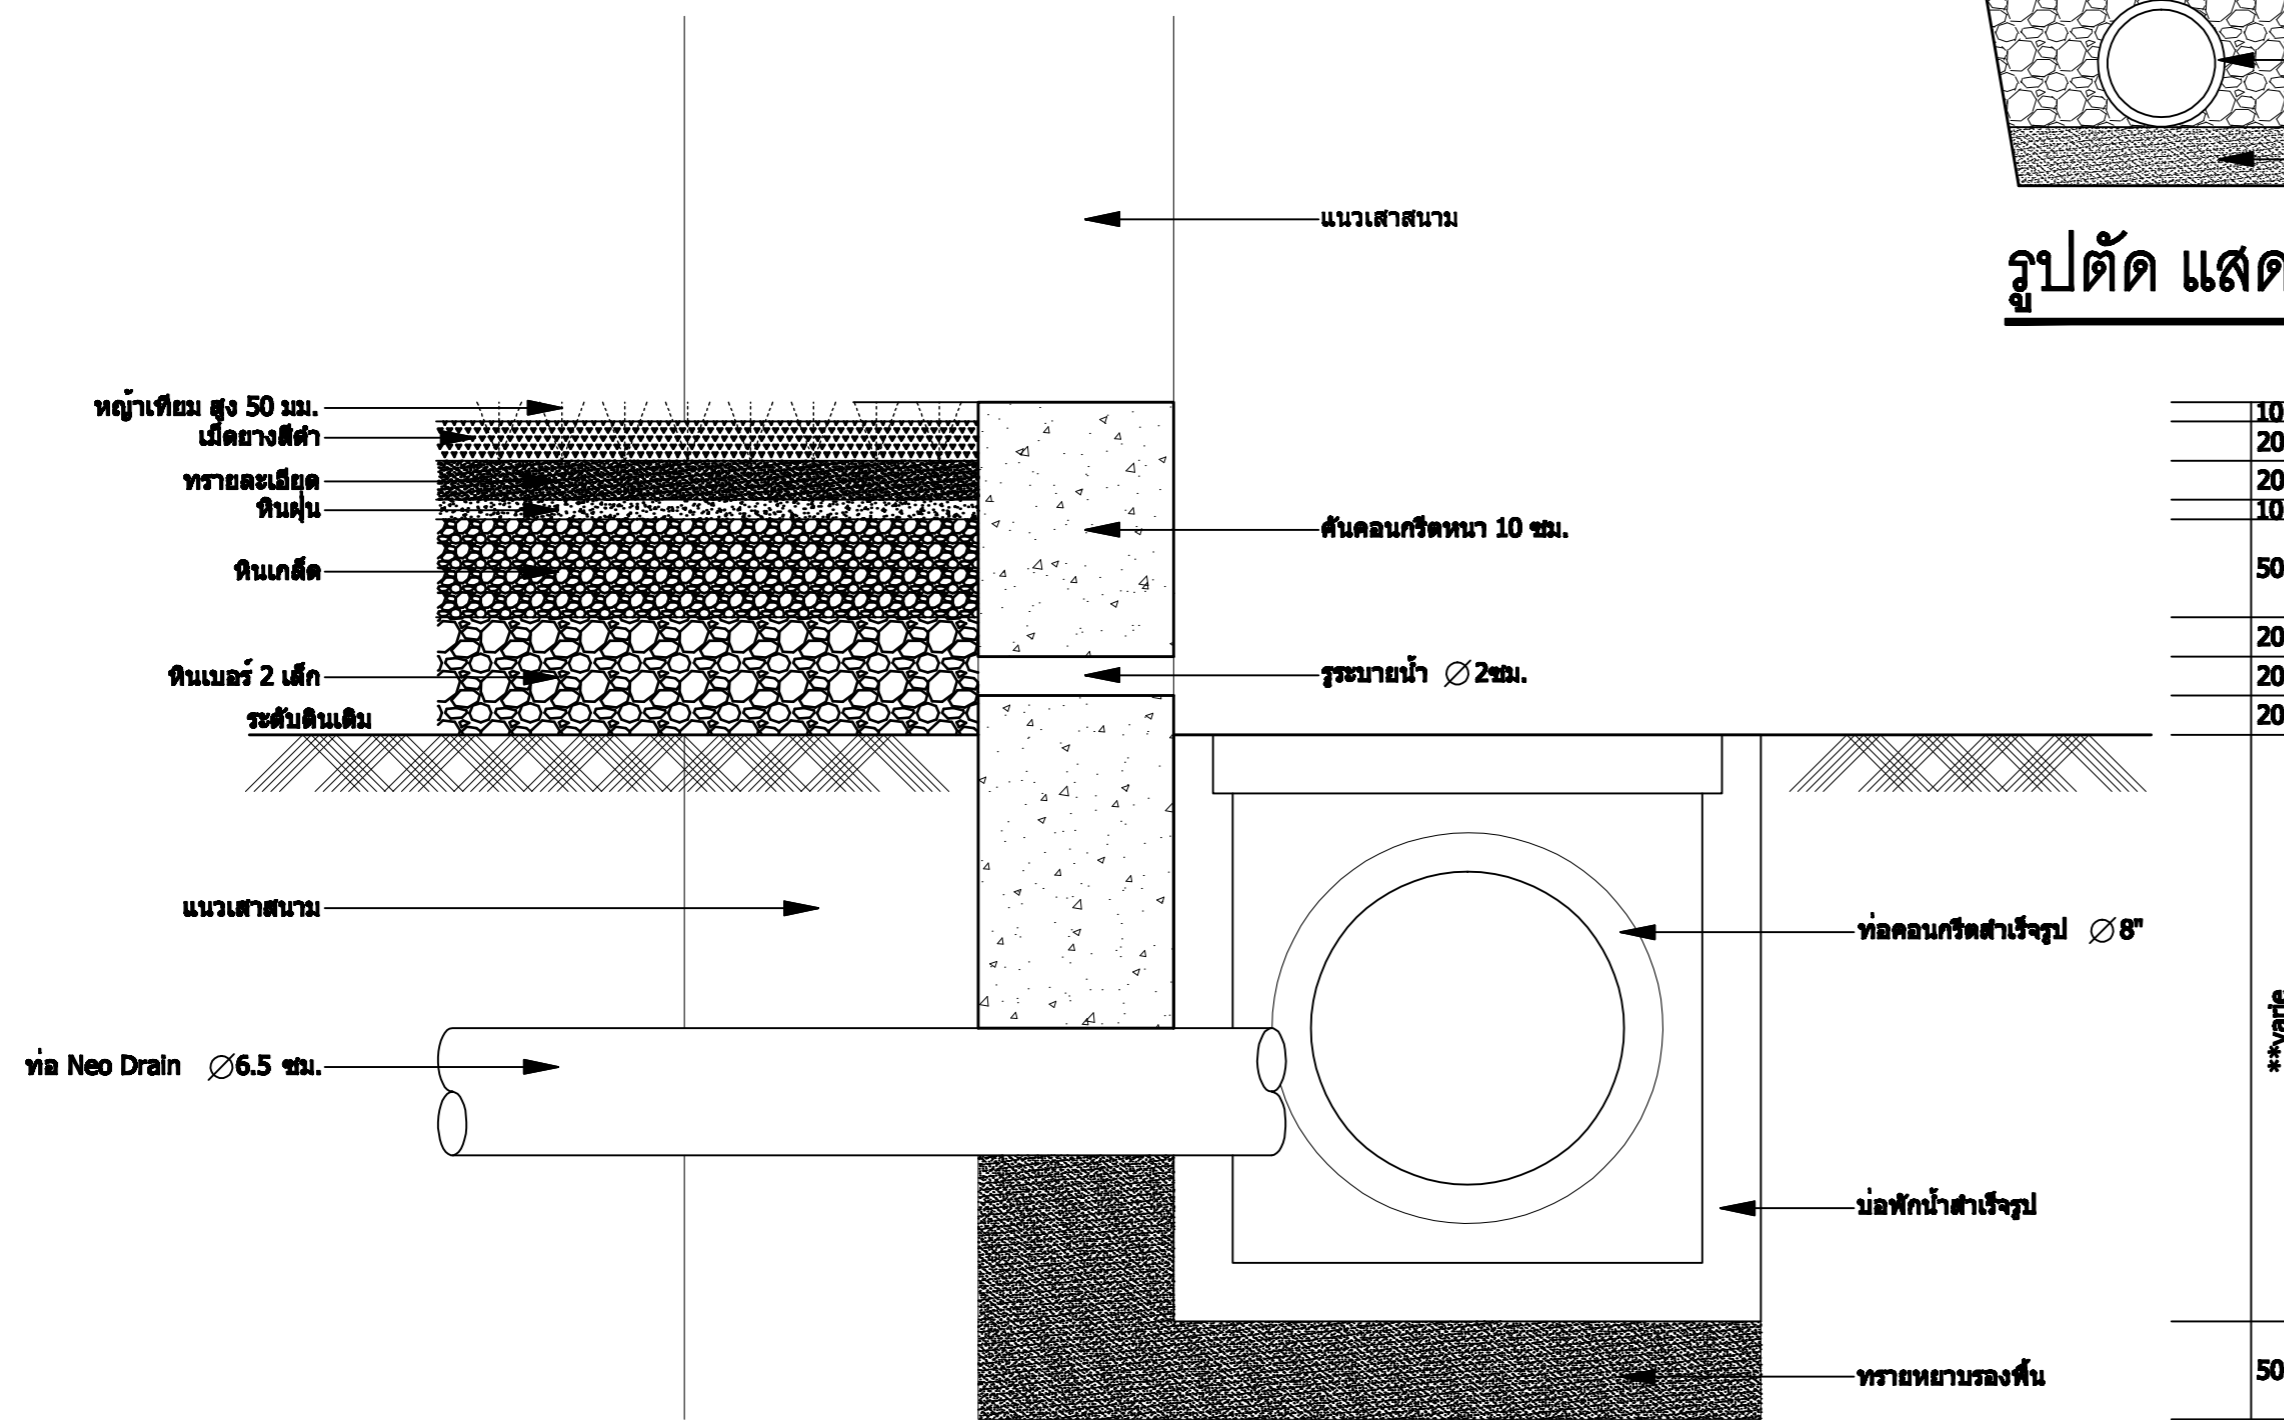

รูปตัด Subbase พร้อมท่อระบายน้ำ

มาตราส่วน 1 : 50