

PROJECT :

LOCATION :



Green Light Sport engineering Company Limited
 289/41Ralphathana Road, Saphan Sung, Bangkok
 Thailand
 Tel 0 2171 6144 -5 Fax: 0 2729 1551

OWNER :

APPROVED BY :

CIVIL ENGINEER :


ELECTRICAL ENGINEER :

DRAWING TITAL :

DWG NO :	TOTAL DWG :
----------	-------------


DATE :	SCALE :
--------	---------

THE OWNERSHIP OF THE COPYRIGHT IN THIS DRAWING IS RETAINED BY GREEN LIGHT SPORT ENGINEERING CO.LTD WHOSE CONSENT MUST BE OBTAINED BEFORE ANY PART THERE OF CAN BE MADE USE OF REPRODUCTION OF THE DRAWING

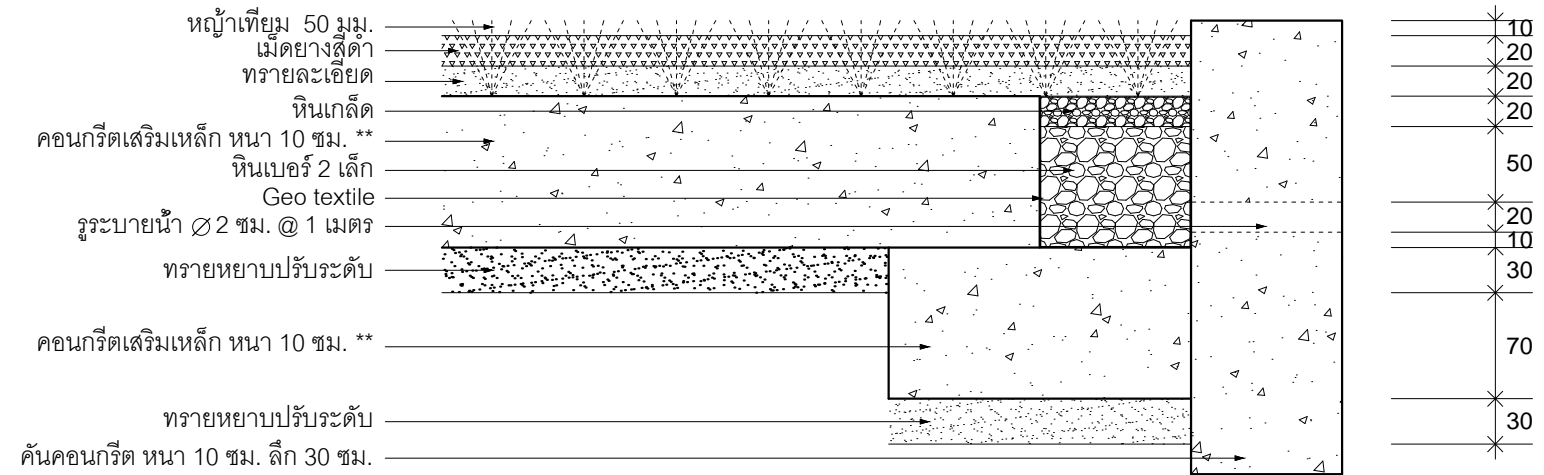

รูปตัดแสดงแนวคันทันหิน และ รางระบายน้ำ

SCALE 1 : 50

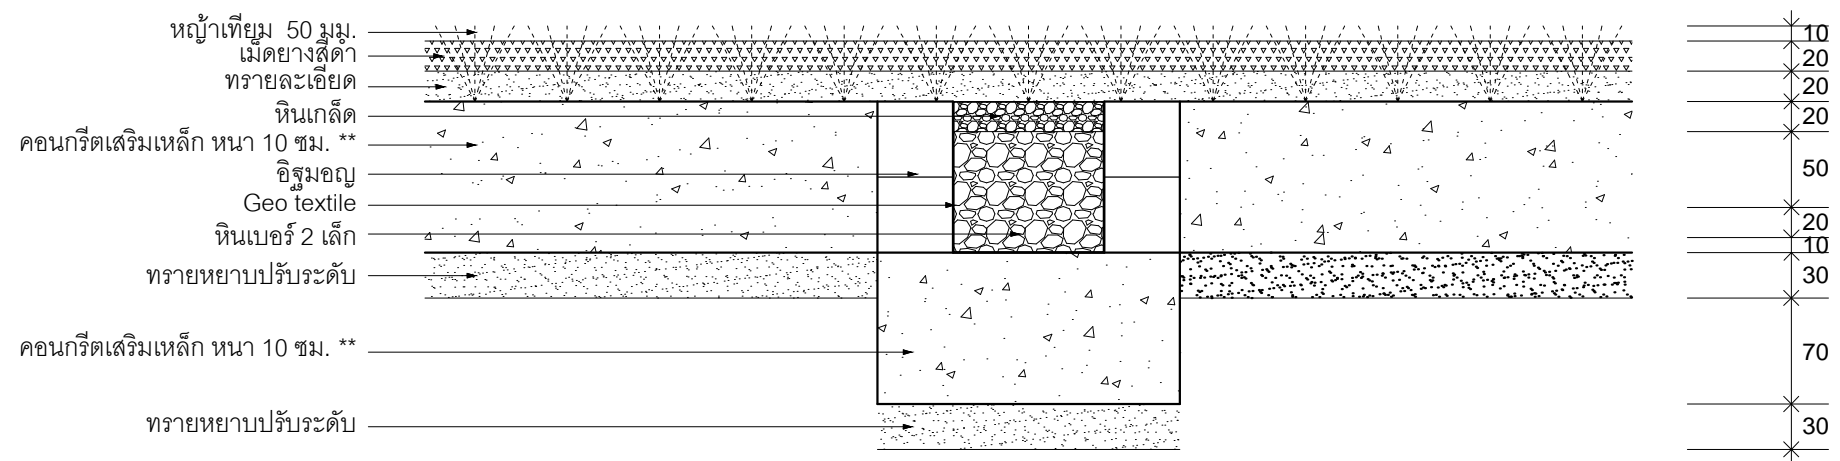

รูปตัดแสดง รางระบายน้ำ กลางสนาม

SCALE 1 : 50

** คอนกรีตเสริมเหล็ก ใช้เหล็ก ไวร์เมช 2 หุน # 0.20