

PROJECT :

LOCATION :



Green Light Sport engineering Company Limited
289/41Ratphatthana Road, Saphon Sung, Bangkok
Thailand
Tel 0 2171 6144 - 5 Fax: 0 2729 1551

OWNER :

APPROVED BY :

CIVIL ENGINEER :


ELECTRICAL ENGINEER

DRAWING TITAL :

DWG NO : TOTAL DWG :

DATE : SCALE :

THE OWNERSHIP OF THE COPYRIGHT IN THIS
DRAWING IS RETAINED BY GREEN LIGHT SPORT
ENGINEERING CO.LTD WHOSE CONSENT MUST
BE OBTANED BEFORE ANY PART THERE OF CAN
BE MADE USE OF REPRODUCTION OF THE DRAWING

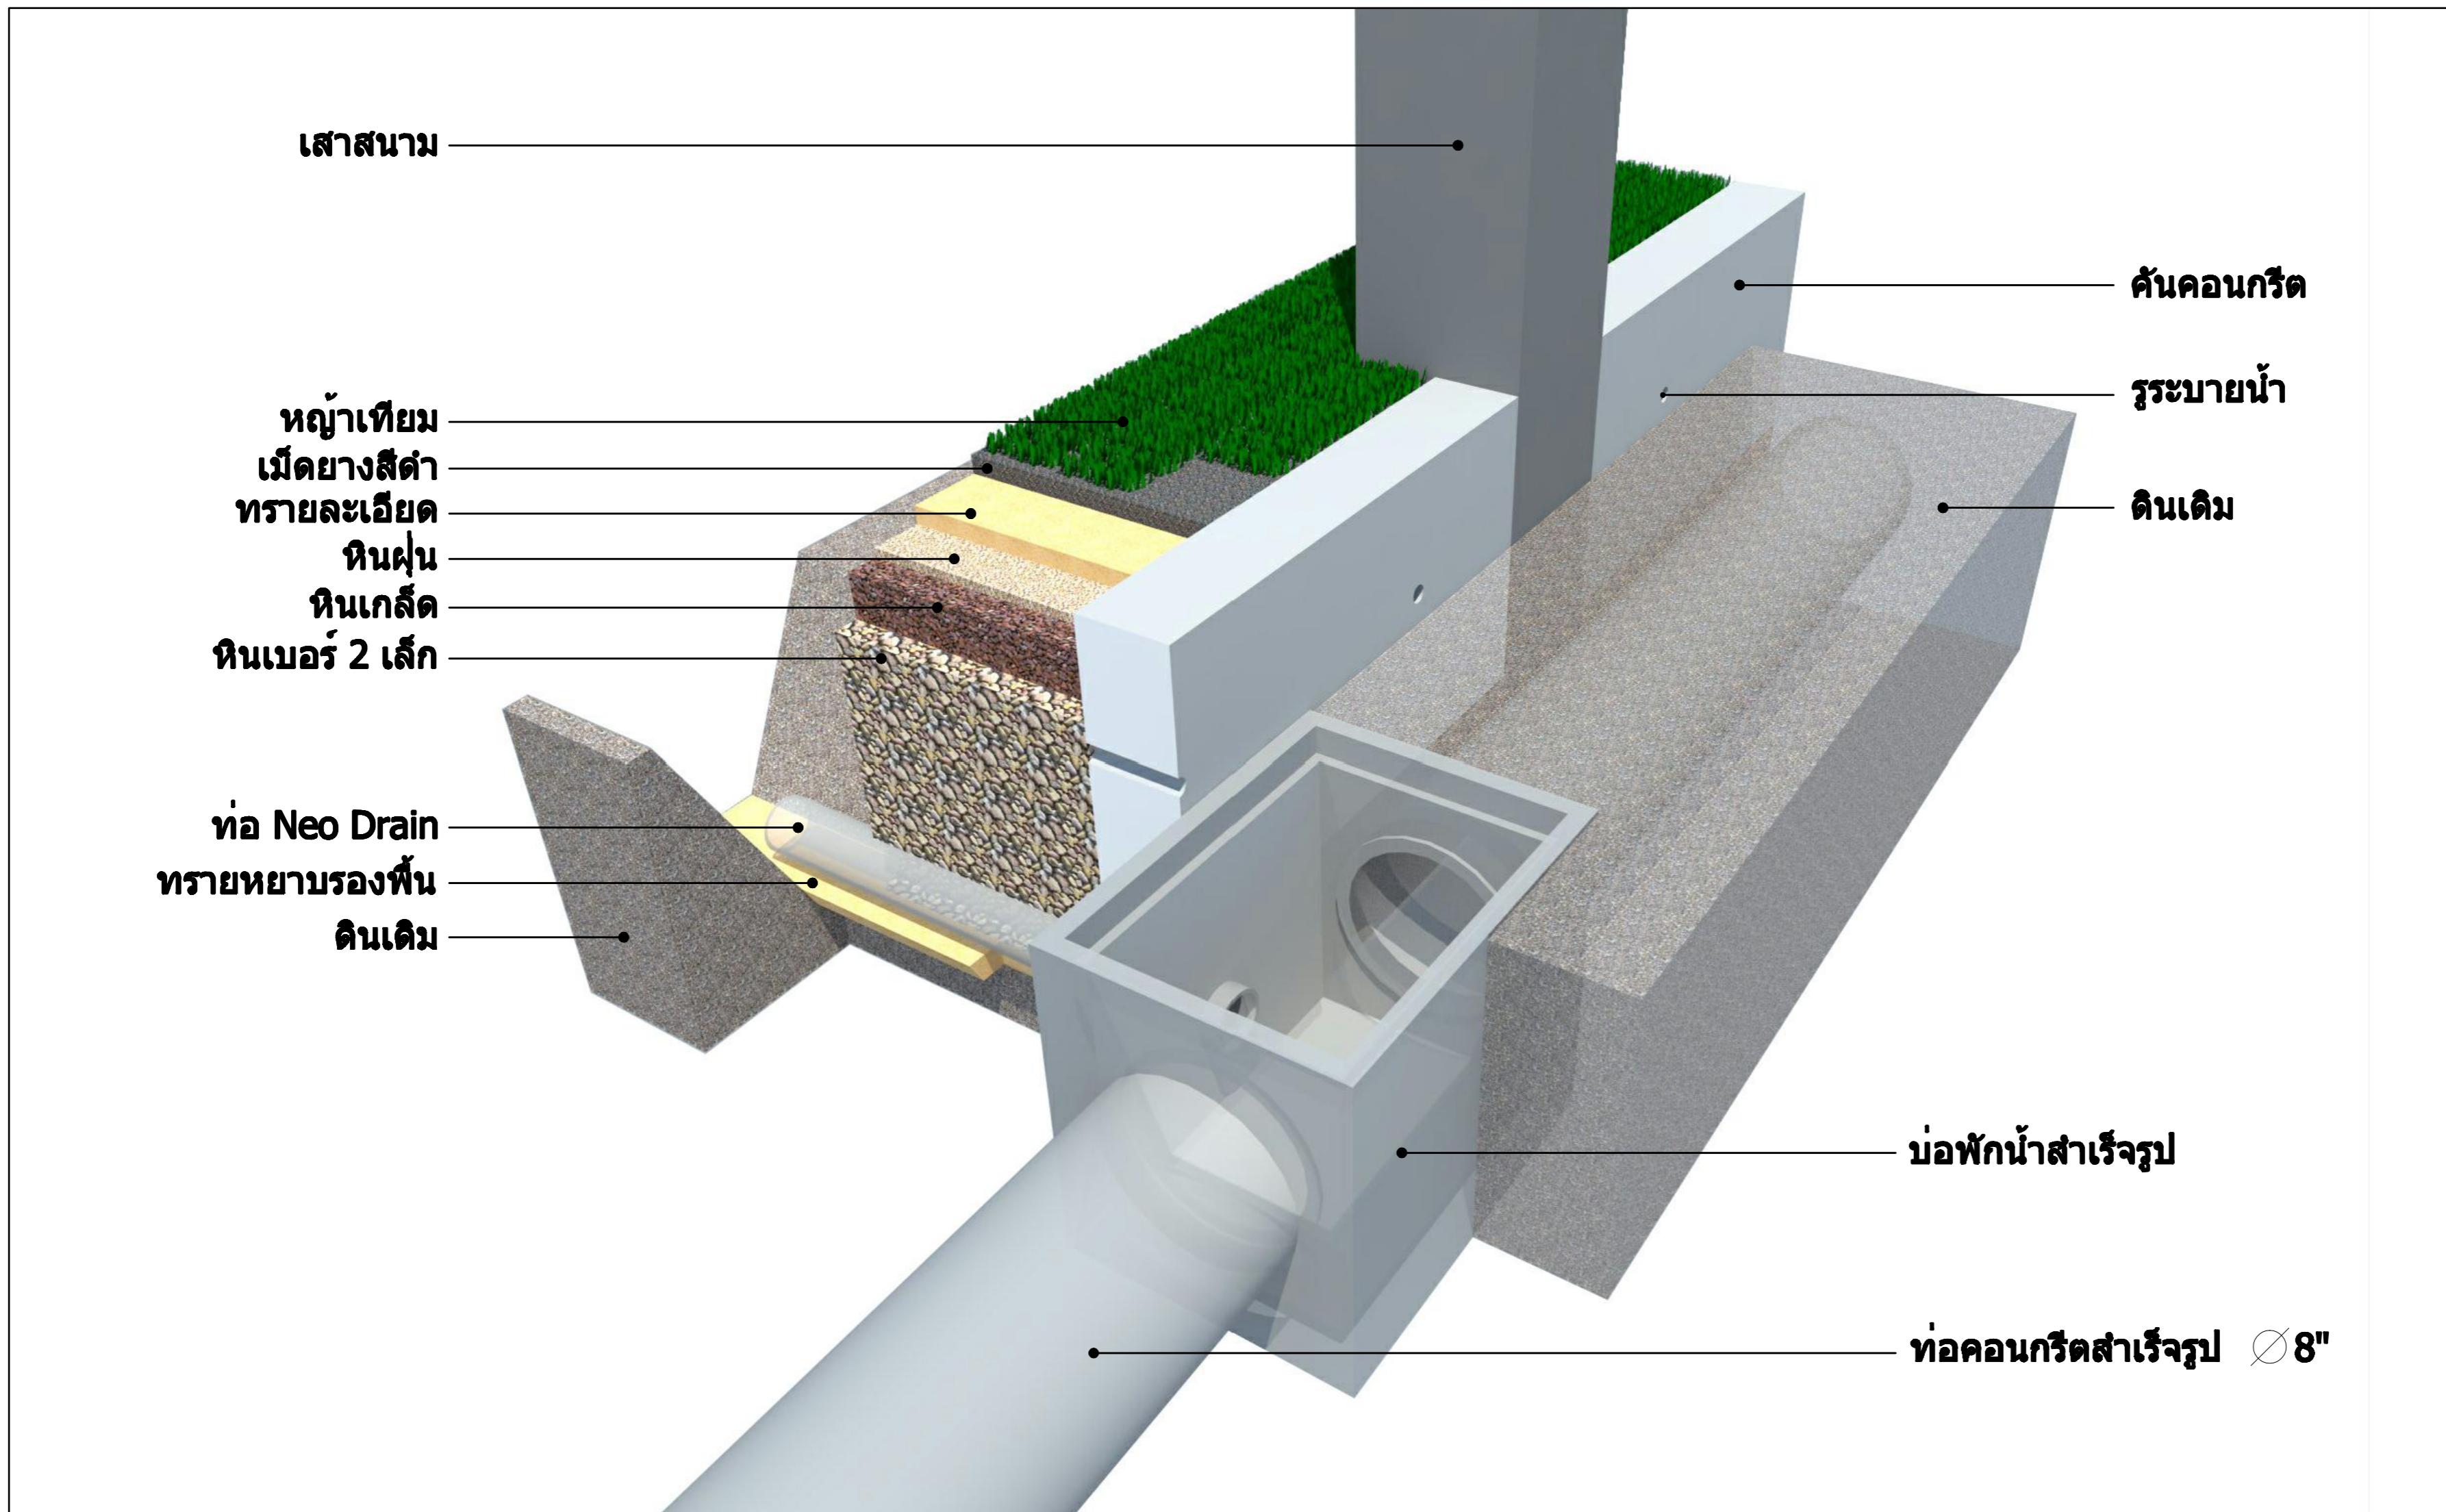

FIFA RECOMMENDED SYSTEM